

STATE OF OKLAHOMA) SS  
 CANADIAN COUNTY  
 Filed for record May 12 2003  
 at 9:58 A.M. and recorded in  
 Book 368  
 Page 368  
 Physical Description  
 County Clerk  
 By Jan Christian Deputy  
May 2003 013970



# FINAL PLAT OF AUTUMN RIDGE


A REPLAT OF A PORTION OF LOT 1, BLOCK 1, RIDGEWOOD ESTATES ADDITION, SECTION ONE,  
 AND A PORTION OF THE SOUTHWEST QUARTER (SW/4), SECTION 22, TOWNSHIP 12 NORTH,  
 RANGE 5 WEST OF THE INDIAN MERIDIAN, YUKON, CANADIAN COUNTY, OKLAHOMA

**PREPARED BY:**  
 KAW VALLEY ENGINEERING, INC.  
 14700 W. 114TH TERRACE  
 LENEXA, KANSAS 66215  
 (913) 894-5150  
 CONTACT: HAROLD D. RODGERS, JR.



**OWNER:**  
 SOUTHWEST HEALTH CARE MANAGEMENT, INC.  
 1128 CAMEO DRIVE  
 YUKON, OKLAHOMA 73099

**DEVELOPER:**  
 ZIMMERMAN INVESTMENTS, INC.  
 1730 EAST REPUBLIC ROAD, SUITE F  
 SPRINGFIELD, MISSOURI 65804  
 (417) 883-8343  
 CONTACT: JUSTIN ZIMMERMAN  
 LAKEVIEW MIDDLE SCHOOL

**NOTES:**  
 1. THE ERROR OF CLOSURE FOR THIS SURVEY WAS 1:45,150.  
 2. THE BASIS OF BEARING USED FOR THIS SURVEY WAS ASSUMED S89°48'24"E ON THE NORTH LINE OF THE SUBJECT PROPERTY.

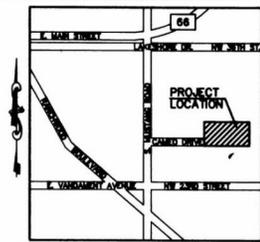

- LEGEND:**
- MONUMENT FOUND
  - 1/2" IRON BAR SET W/CAP
  - (D) DEEDED
  - (M) MEASURED
  - U/E UTILITY EASEMENT
  - D/E DRAINAGE EASEMENT
  - B/L BUILDING SETBACK LINE

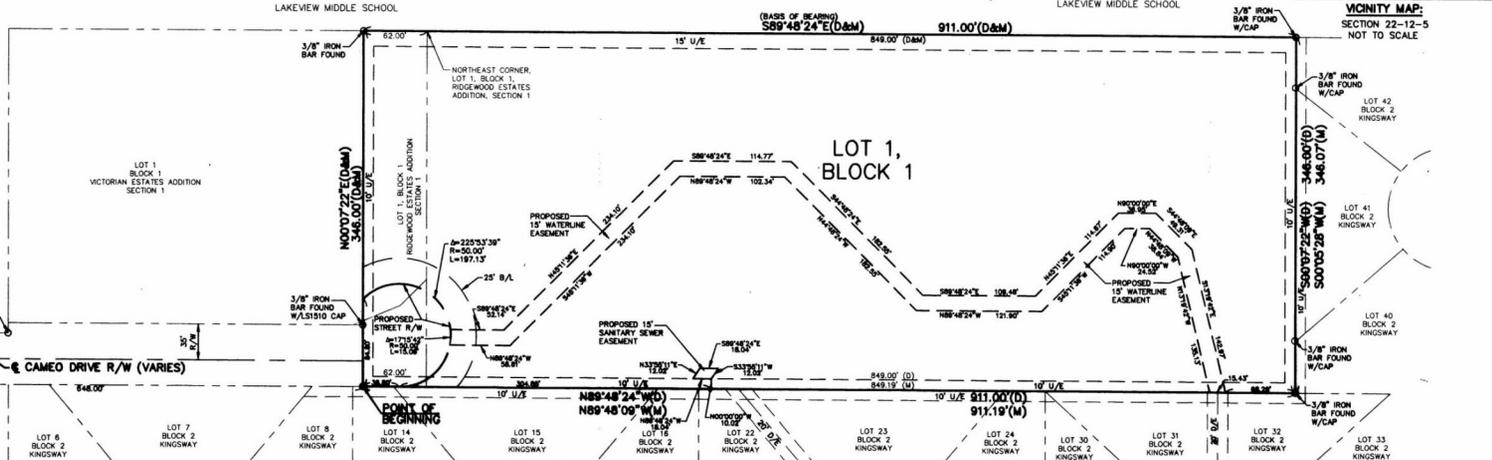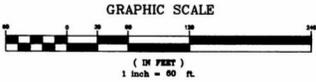

**OWNER'S CERTIFICATE AND DEDICATION:**

KNOW ALL MEN BY THESE PRESENTS, that Southwest Health Care Management, Inc. is the owner of all of the land included in the annexed plat and IT is the only entity having any right, title or interest in the land shown and known as FINAL PLAT OF AUTUMN RIDGE, A REPLAT OF A PORTION OF LOT 1, BLOCK 1, RIDGEWOOD ESTATES ADDITION, SECTION ONE, AND A PORTION OF THE SOUTHWEST QUARTER (SW/4), SECTION 22, TOWNSHIP 12 NORTH, RANGE 5 WEST OF THE INDIAN MERIDIAN, YUKON, CANADIAN COUNTY, OKLAHOMA. REPRESENTS A SURVEY OF THE ABOVE DESCRIBED PROPERTY MADE WITH MY CONSENT, THAT I HEREBY GUARANTEE A CLEAR TITLE TO ALL LANDS SO DEDICATED FROM MYSELF, HEIRS AND ASSIGNS FOREVER AND HAVE CAUSED THE SAME TO BE RELEASED FROM ALL ENCUMBRANCES SO THAT THE TITLE IS CLEAR, EXCEPT AS SHOWN IN THE ABSTRACTER'S CERTIFICATE. COVENANTS, RESTRICTIONS, AND RESERVATIONS FOR THE ADDITION ARE CONTAINED ON A SEPARATE INSTRUMENT AND WILL BE FILED SUBSEQUENTLY.

WITNESSED BY MY HAND THIS 8<sup>th</sup> DAY OF May, 2003  
Arline Dunbar, Vice President

STATE OF OKLAHOMA) SS  
 COUNTY OF Oklahoma )  
 I, Arline Dunbar, Vice President of Southwest Health Care Management, Inc.

BEFORE ME, THE UNDERSIGNED, A NOTARY PUBLIC, IN AND FOR SAID COUNTY AND STATE, ON THIS 8<sup>th</sup> DAY OF May, 2003, PERSONALLY APPEARED Arline Dunbar, Vice President, TO ME KNOWN TO BE THE IDENTICAL PERSON WHO EXECUTED THE FOREGOING INSTRUMENT AND ACKNOWLEDGED THAT HE/SHE EXECUTED THE SAME AS HIS/HER FREE AND VOLUNTARY ACT AND DEED, AND AS THE FREE AND VOLUNTARY ACT AND DEED FOR THE USES AND PURPOSES THEREIN SET FORTH.

SIGNED THIS 8<sup>th</sup> DAY OF May, 2003  
Arline Dunbar  
 NOTARY PUBLIC #02002287

MY COMMISSION EXPIRES: 2/14/2006

**CERTIFICATE OF COUNTY TREASURER:**

I, DAVID T. PADCLIFF, DO HEREBY CERTIFY THAT I AM THE DULY ELECTED, QUALIFIED AND ACTING COUNTY TREASURER OF CANADIAN COUNTY, STATE OF OKLAHOMA; THAT THE TAX RECORDS OF SAID COUNTY SHOW ALL TAXES ARE PAID FOR THE YEAR 2002 AND PRIOR YEARS ON THE LAND SHOWN ON THE ANNEXED PLAT OF "FINAL PLAT OF AUTUMN RIDGE, A REPLAT OF A PORTION OF LOT 1, BLOCK 1, RIDGEWOOD ESTATES ADDITION, SECTION ONE, AND A PORTION OF THE SOUTHWEST QUARTER (SW/4), SECTION 22, TOWNSHIP 12 NORTH, RANGE 5 WEST OF THE INDIAN MERIDIAN, YUKON, CANADIAN COUNTY, OKLAHOMA"; THAT THE REQUIRED STATUTORY SECURITY HAS BEEN DEPOSITED IN THE OFFICE OF THE COUNTY TREASURER, GUARANTEEING PAYMENT OF THE CURRENT YEAR'S TAXES.

IN WITNESS WHEREOF SAID COUNTY TREASURER HAS CAUSED THIS INSTRUMENT TO BE EXECUTED AT THE CITY OF YUKON IN CANADIAN COUNTY, STATE OF OKLAHOMA, THIS 12 DAY OF May, 2003.  
David T. Padcliff  
 COUNTY TREASURER

**ACCEPTANCE OF DEDICATION BY CITY COUNCIL:**

BE IT HEREBY RESOLVED BY THE CITY COUNCIL OF THE CITY OF YUKON, OKLAHOMA, THAT THE DEDICATIONS SHOWN ON THE ANNEXED PLAT OF "FINAL PLAT OF AUTUMN RIDGE, A REPLAT OF A PORTION OF LOT 1, BLOCK 1, RIDGEWOOD ESTATES ADDITION, SECTION ONE, AND A PORTION OF THE SOUTHWEST QUARTER (SW/4), SECTION 22, TOWNSHIP 12 NORTH, RANGE 5 WEST OF THE INDIAN MERIDIAN, YUKON, CANADIAN COUNTY, OKLAHOMA" ARE HEREBY ACCEPTED.

APPROVED BY THE COUNCIL OF THE CITY OF YUKON, THIS 4<sup>th</sup> DAY OF MARCH, 2003.

CITY OF YUKON, OKLAHOMA  
Carlson Aristotle  
 MAYOR

**CERTIFICATE OF CITY CLERK:**

I, PATRICIA G. HARGIS, CITY CLERK OF THE CITY OF YUKON, OKLAHOMA, HEREBY CERTIFY THAT I HAVE EXAMINED THE RECORDS OF SAID CITY AND FIND THAT ALL DEFERRED PAYMENTS ON UNMATURED INSTALLMENTS UPON SPECIAL ASSESSMENT HAVE BEEN PAID IN FULL, AND THAT THERE ARE NO SPECIAL ASSESSMENTS PROCEDURES NOW PENDING AGAINST THE LAND SHOWN ON THE "FINAL PLAT OF AUTUMN RIDGE, A REPLAT OF A PORTION OF LOT 1, BLOCK 1, RIDGEWOOD ESTATES, SECTION ONE, AND A PORTION OF THE SOUTHWEST QUARTER (SW/4), SECTION 22, TOWNSHIP 12 NORTH, RANGE 5 WEST OF THE INDIAN MERIDIAN, YUKON, CANADIAN COUNTY, OKLAHOMA".

SIGNED BY THE CITY CLERK Patricia G. Hargis of March, 2003.

**BONDED ABSTRACTER'S CERTIFICATE:**

STATE OF OKLAHOMA) SS  
 COUNTY OF CANADIAN )  
 THE UNDERSIGNED, DULY QUALIFIED ABSTRACTER IN AND FOR SAID COUNTY AND STATE, HEREBY CERTIFIES THAT ACCORDING TO THE RECORDS OF SAID COUNTY, TITLE TO THE LAND INCLUDED IN THE ANNEXED PLAT OF "FINAL PLAT OF AUTUMN RIDGE, A REPLAT OF A PORTION OF LOT 1, BLOCK 1, RIDGEWOOD ESTATES ADDITION, SECTION ONE, AND A PORTION OF THE SOUTHWEST QUARTER (SW/4), SECTION 22, TOWNSHIP 12 NORTH, RANGE 5 WEST OF THE INDIAN MERIDIAN, YUKON, CANADIAN COUNTY, OKLAHOMA", APPEARS TO BE VESTED IN Southwest Health Care Management, Inc. AND THAT ON THIS 27<sup>th</sup> DAY OF March, 2003, ALL LANDS DESCRIBED AND REFERRED TO ARE ENCUMBERED BY PENDING ACTIONS, JUDGMENTS, LIENS, MORTGAGES, TAXES OR OTHER ENCUMBRANCES FOR THE YEAR 2002 AND PRIOR YEARS; THAT THERE ARE NO OUTSTANDING TAX SALES CERTIFICATES AGAINST SAID LAND AND NO TAX DEEDS ARE ISSUED AGAINST SAID LAND, EXCEPT MORTGAGES OF RECORD.

EXECUTED AT THE CITY OF EL RENO, CANADIAN COUNTY, OKLAHOMA, ON THIS 12<sup>th</sup> DAY OF May, 2003.  
Warranty Title & Abstracting, Inc.  
 PRITSTILE & ABSTRACT SERVICES, INC.  
 By: Jay G. Schellner Vice President

**SURVEYOR'S CERTIFICATE:**

I, HAROLD D. RODGERS, JR., REGISTERED PROFESSIONAL LAND SURVEYOR NO. 1535, IN THE STATE OF OKLAHOMA, DO HEREBY CERTIFY THAT THIS PLAT OF "FINAL PLAT OF AUTUMN RIDGE, A REPLAT OF A PORTION OF LOT 1, BLOCK 1, RIDGEWOOD ESTATES ADDITION, SECTION ONE, AND A PORTION OF THE SOUTHWEST QUARTER (SW/4), SECTION 22, TOWNSHIP 12 NORTH, RANGE 5 WEST OF THE INDIAN MERIDIAN, YUKON, CANADIAN COUNTY, OKLAHOMA", REPRESENTS A CAREFUL SURVEY MADE UNDER MY SUPERVISION, AND THAT THIS SURVEY MEETS THE OKLAHOMA MINIMUM STANDARDS FOR THE PRACTICE OF LAND SURVEYING AS ADOPTED BY THE OKLAHOMA STATE BOARD OF REGISTRATION FOR PROFESSIONAL ENGINEERS AND LAND SURVEYORS.

Harold D. Rodgers, Jr.  
 REGISTERED PROFESSIONAL  
 LAND SURVEYOR NO. 1535

KAW VALLEY ENGINEERING IS AUTHORIZED TO OFFER ENGINEERING SERVICES IN THE STATE OF OKLAHOMA UNTIL JUNE 30, 2003, BY AUTHORIZATION NO. CA-1700.

**CITY PLANNING COMMISSION APPROVAL:**

Joe Sewell, CHAIRMAN OF THE CITY OF YUKON PLANNING COMMISSION CERTIFY THAT THE COMMISSION DULY APPROVED THIS PLAT ON THE 10<sup>th</sup> DAY OF February, 2003.

**CHAIRMAN DESCRIPTION:**

A PART OF THE SOUTHWEST QUARTER (SW/4) OF SECTION 22, TOWNSHIP 12 NORTH, RANGE 5 WEST OF THE INDIAN MERIDIAN, YUKON, CANADIAN COUNTY, OKLAHOMA, MORE PARTICULARLY DESCRIBED AS FOLLOWS: COMMENCING AT THE SOUTHWEST CORNER OF SAID SOUTHWEST QUARTER (SW/4); THENCE N00°07'22"E ON THE WEST LINE OF SAID SOUTHWEST QUARTER (SW/4) A DISTANCE OF 1478.46 FEET; THENCE S89°07'38"E A DISTANCE OF 80.00 FEET TO THE POINT OF INTERSECTION OF THE EAST RIGHT OF WAY LINE OF MUSTANG ROAD WITH THE SOUTH RIGHT OF WAY LINE OF CAMEO DRIVE; THENCE S89°48'24"E ON SAID SOUTH RIGHT OF WAY LINE A DISTANCE OF 648.00 FEET TO THE POINT OF BEGINNING OF THE TRACT OF LAND TO BE DESCRIBED; THENCE N00°07'22"E A DISTANCE OF 346.00 FEET; THENCE S89°48'24"E A DISTANCE OF 911.00 FEET TO THE NORTHWEST CORNER OF LOT 42, BLOCK 2, KINGSWAY; THENCE S00°05'28"W (S00°07'22"W DEEDED) ON THE WEST LINE OF LOTS 42, 41 AND 40, BLOCK 2, OF SAID KINGSWAY A DISTANCE OF 346.07 FEET (346.00 FEET DEEDED) TO THE SOUTHWEST CORNER OF SAID LOT 40, SAID POINT BEING ON THE NORTH LINE OF LOT 32, BLOCK 2, OF SAID KINGSWAY; THENCE N89°48'09"W (N89°48'24"W DEEDED) ON THE NORTH LINE OF LOTS 32, 31, 24, 23, 22, 18, 15, 14, & 7, & 8, BLOCK 2, OF SAID KINGSWAY A DISTANCE OF 911.19 FEET (911.00 FEET DEEDED) TO THE POINT OF BEGINNING. CONTAINS 315,288 SQUARE FEET OR 7.24 ACRES, MORE OR LESS. SUBJECT TO EASEMENTS, RESTRICTIONS AND RESERVATIONS NOW OF RECORD.

THIS DRAWING SHALL NOT BE UTILIZED BY ANY PERSON, FIRM, OR CORPORATION IN WHOLE OR IN PART WITHOUT THE SPECIFIC PERMISSION OF KAW VALLEY ENGINEERING, INC.

REV	DATE	DESCRIPTION
A	1/03/03	REVISIONS PER CITY COMMENTS
B	2/04/03	REVISIONS PER CITY COMMENTS
C		
D		

14700 W. 114TH TERRACE  
 LENEXA, KANSAS 66215  
 (913) 894-5150 FAX (913) 894-5877  
 E-MAIL: kawvalley@kawvalley.com  
 WWW: WWW.KAWVALLEY.COM



KAW VALLEY ENGINEERING, INC. - CONSULTING ENGINEERS  
 Chartered: American Eng. Co., Inc., London, Va.

**AUTUMN RIDGE**  
**CAMEO DRIVE & MUSTANG ROAD**  
**YUKON, OKLAHOMA**

PROJECT NO.	002-0810
DATE	01/09/03
DESIGNER	
DRAWN BY	MT
CN	010P/MT
SHEET	1 OF 1

FINAL PLAT OF AUTUMN RIDGE