




REPLAT OF LOTS 5,6,7 BLOCK 1; LOT 5,  
BLOCK 2; & LOTS 3,4,5 ,BLOCK 3

# COOPERVILLE INDUSTRIAL PARK

A PART OF THE NE/4, SEC 21, T12N, R5W, I.M.  
YUKON, CANADIAN COUNTY, OKLAHOMA

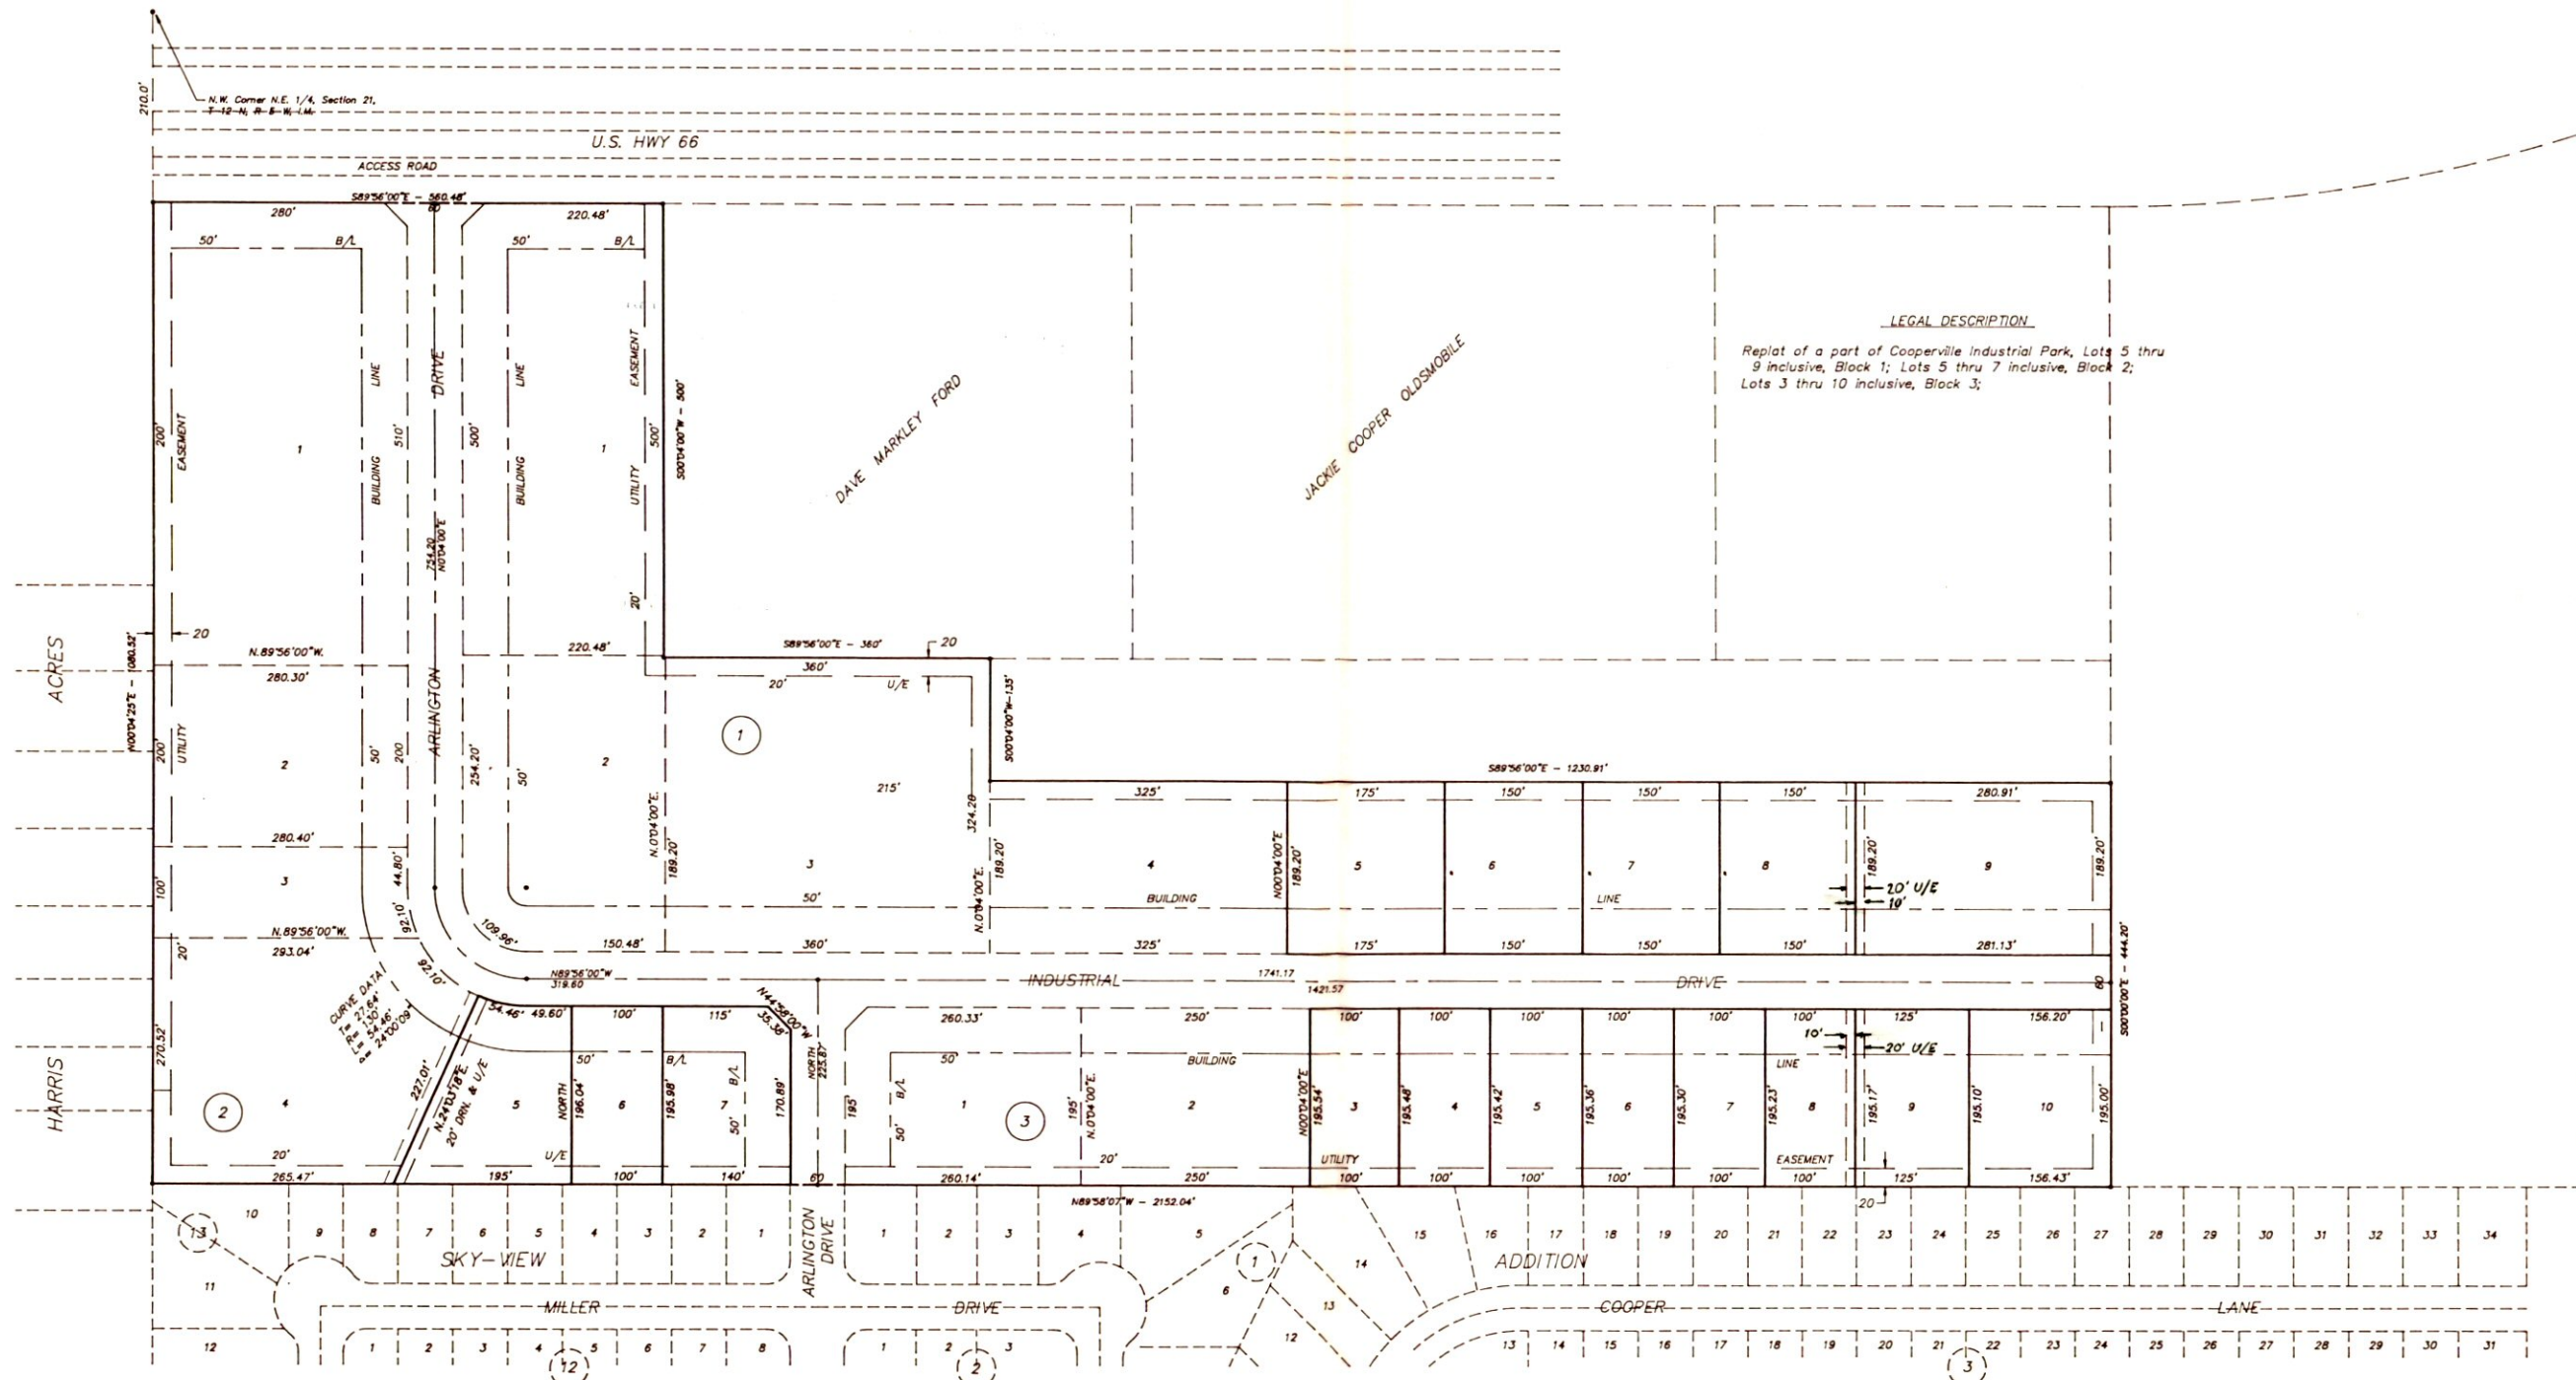

LEGAL DESCRIPTION  
 Replat of a part of Cooperville Industrial Park, Lots 5 thru 9 inclusive, Block 1; Lots 5 thru 7 inclusive, Block 2; Lots 3 thru 10 inclusive, Block 3;

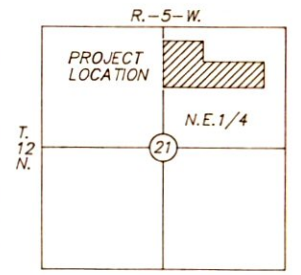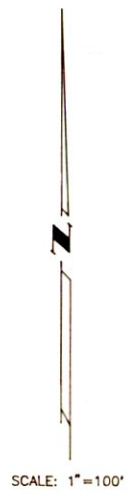

LOCATION MAP  
SCALE: 1"=100'

File name: D:\PROJECTS\001\0013\0013-01\13-01-PP.DWG  
 Plot date: 04/05/93 at 16:00



**W.R. Peacock Assoc.**  
 Consulting Engineers

4045 N.W. 64th, Suite 620 Oklahoma City, OK 73118  
 (405)843-3118 Fax (405)842-7383