



## FINAL PLAT

of

# YUKON CROSSING PHASE II - STORAGE

#### OWNER'S CERTIFICATE AND DEDICATION:

KNOW ALL MEN BY THESE PRESENTS:

THAT USTORAGEOK.COM, LLC, AN OKLAHOMA LIMITED LIABILITY COMPANY, AS TO ALL OF THE LAND SHOWN HEREON, HEREBY CERTIFIES THAT THEY ARE THE OWNER OF AND THE ONLY PERSON, FIRM OR CORPORATION HAVING TITLE OR INTEREST IN AND TO THE LAND SHOWN ON THE FINAL PLAT OF YUKON CROSSING PHASE II - STORAGE, AN ADDITION TO THE CITY OF YUKON, CANADIAN COUNTY, OKLAHOMA. IT HAS CAUSED THE SAME TO BE SURVEYED AND PLATTED INTO LOTS, AS SHOWN ON SAID FINAL PLAT, WHICH SAID FINAL PLAT REPRESENTS A CAREFUL SURVEY OF ALL PROPERTY INCLUDED THEREIN UNDER THE FINAL PLAT OF YUKON CROSSING PHASE II - STORAGE, AN ADDITION TO THE CITY OF YUKON, CANADIAN COUNTY, OKLAHOMA, BEING A PART OF THE SOUTHEAST QUARTER (SE/4) OF SECTION SIXTEEN (16), TOWNSHIP TWELVE (12) NORTH, RANGE FIVE (5) WEST OF THE INDIAN MERIDIAN, CITY OF YUKON, CANADIAN COUNTY, OKLAHOMA.

THEY FURTHER CERTIFY THAT THEY ARE THE OWNERS OF AND THE ONLY PERSONS, FIRMS OR CORPORATIONS WHO HAS ANY RIGHT, TITLE OR INTEREST TO THE LAND INCLUDED IN THE ABOVE MENTIONED FINAL PLAT, AND THEY DO HEREBY DEDICATE ALL STREETS AND EASEMENTS AS SHOWN ON SAID FINAL PLAT TO THE USE OF THE PUBLIC, FOR STREETS, DRAINAGE AND UTILITY EASEMENTS FOR THEIR HEIRS, EXECUTORS, ADMINISTRATORS, SUCCESSORS AND ASSIGNS FOREVER AND HAVE CAUSED THE SAME TO BE RELEASED FROM ALL ENCUMBRANCES TO BE EXECUTED ON THIS 14th DAY OF August, 2018.

SIGNED BY THE OWNER THIS 14th DAY OF August, 2018.  
USTORAGEOK.COM, LLC, AN OKLAHOMA LIMITED LIABILITY COMPANY

JOHN GRAVITT, MANAGER

STATE OF OKLAHOMA }  
COUNTY OF Canadian ) SS:

BEFORE ME, THE UNDERSIGNED, A NOTARY PUBLIC IN AND FOR SAID COUNTY AND STATE ON THIS 14th DAY OF August, 2018, PERSONALLY APPEARED JOHN GRAVITT TO ME KNOWN TO BE THE IDENTICAL PERSON WHO SUBSCRIBED THE NAME OF THE MAKER THEREOF TO THE FOREGOING INSTRUMENT AS ITS MANAGER, AND DULY ACKNOWLEDGED TO ME THAT HE EXECUTED THE SAME AS HIS FREE AND VOLUNTARY ACT AND DEED AND AS THE FREE AND VOLUNTARY ACT AND DEED OF SUCH LIMITED LIABILITY COMPANY FOR THE USES AND PURPOSES THEREIN SET FORTH. GIVEN UNDER MY HAND AND SEAL THE DAY YEAR LAST ABOVE WRITTEN.

WITNESS MY HAND AND SEAL THIS 14th DAY OF August, 2018.

MY COMMISSION EXPIRES: 01/28/19   
Kacie D. Pate  
NOTARY PUBLIC

MY COMMISSION NO.: 150000877

#### CERTIFICATION OF PLANNING COMMISSION:

I, Larry Taylor, DIRECTOR TO THE PLANNING DEPARTMENT OF THE CITY OF YUKON, OKLAHOMA, HEREBY CERTIFY THAT THE SAID PLANNING COMMISSION DULY APPROVED THE FINAL PLAT OF YUKON CROSSING PHASE II - STORAGE, AN ADDITION TO THE CITY OF YUKON, CANADIAN COUNTY, OKLAHOMA AT A MEETING THE 9th DAY OF July, 2018.

Larry Taylor  
Chairman

#### CERTIFICATE OF CITY CLERK:

I, Douglas A. Shivers, CITY CLERK OF THE CITY OF YUKON, OKLAHOMA, HEREBY CERTIFY THAT I HAVE EXAMINED THE RECORDS OF SAID CITY AND FIND THAT ALL DEFERRED PAYMENTS ON UN-MATURED INSTALLMENTS UPON SPECIAL ASSESSMENT HAVE BEEN PAID IN FULL AND THAT THERE ARE NO SPECIAL ASSESSMENT PROCEDURES NOW PENDING AGAINST THE LAND SHOWN ON THE FINAL PLAT OF YUKON CROSSING PHASE II - STORAGE, AN ADDITION TO THE CITY OF YUKON, CANADIAN COUNTY, OKLAHOMA.

SIGNED BY THE CITY CLERK THIS 7th DAY OF August, 2018.

CITY CLERK

#### ACCEPTANCE OF DEDICATION BY CITY COUNCIL:

BE IT RESOLVED BY THE COUNCIL OF THE CITY OF YUKON THAT THE DEDICATION SHOWN ON THE FINAL PLAT OF YUKON CROSSING PHASE II - STORAGE, AN ADDITION TO THE CITY OF YUKON, CANADIAN COUNTY, OKLAHOMA, IS HEREBY ACCEPTED.

ADOPTED BY THE COUNCIL OF THE CITY OF YUKON THIS 7th DAY OF August, 2018.

Michael McCashan  
MAYOR

#### COUNTY TREASURER'S CERTIFICATE:

I, Carolyn Jack, DO HEREBY CERTIFY THAT I AM THE DULY QUALIFIED COUNTY TREASURER OF CANADIAN COUNTY AND THAT THE TAX RECORDS OF SAID COUNTY SHOW THAT ALL TAXES FOR THE YEAR 2017 AND PRIOR YEARS ARE PAID ON THE FINAL PLAT OF YUKON CROSSING PHASE II - STORAGE, AN ADDITION TO THE CITY OF YUKON, CANADIAN COUNTY, OKLAHOMA, THAT THE REQUIRED STATUTORY SECURITY HAS BEEN DEPOSITED IN THE OFFICES OF THE COUNTY TREASURER GUARANTEEING THE CURRENT YEAR'S TAXES.

IN WITNESS THEREOF SAID COUNTY TREASURER HAS CAUSED THIS INSTRUMENT TO BE EXECUTED THIS 22 DAY OF Aug, 2018.

Carolyn Jack  
County Treasurer

DURHAM SURVEYING, INC.  
1819 SOUTH MORGAN ROAD, OKLAHOMA CITY, OKLAHOMA 73120

Ph. (405) 265-3404 Fax (405) 265-0649 CERTIFICATE OF AUTHORIZATION NO. 5313 EXPIRATION DATE: JUNE 30, 2020

DATE OF PREPARATION: 07-25-2018

#### BONDED ABSTRACTOR'S CERTIFICATE:

AS OF August 7, 2018

THE UNDERSIGNED, A DULY QUALIFIED AND LAWFULLY BONDED ABSTRACTOR OF TITLES IN AND FOR CANADIAN COUNTY AND STATE OF OKLAHOMA, HEREBY CERTIFY THAT THE RECORDS OF SAID COUNTY SHOW THAT THE TITLE TO THE LAND SHOWN ON THE FINAL PLAT OF YUKON CROSSING PHASE II - STORAGE, AN ADDITION TO THE CITY OF YUKON, CANADIAN COUNTY, OKLAHOMA, IS VESTED IN USTORAGEOK.COM, LLC, AN OKLAHOMA LIMITED LIABILITY COMPANY, AS TO ALL OF THE LAND SHOWN HEREON. THERE ARE NO ACTIONS (PENDING OR JUDGMENTS OF ANY NATURE IN ANY COURT OR ON FILE WITH THE CLERK THEREOF, THAT THE TAXES ARE PAID FOR THE YEAR 2018 AND PRIOR YEARS, THAT THERE ARE NO OUTSTANDING TAX SALES CERTIFICATES AGAINST SAID LAND AND NO TAX DEEDS ARE ISSUED TO ANY PERSON, THAT THERE ARE NO LIENS, OR OTHER ENCUMBRANCES OF ANY KIND AGAINST THE LAND INCLUDED IN THE FINAL PLAT, EXCEPT MORTGAGES, RIGHTS-OF-WAY, EASEMENTS, AND MINERAL CONVEYANCES OF RECORD.

IN WITNESS THEREOF, SAID BONDED ABSTRACTOR HAS CAUSED THIS INSTRUMENT TO BE EXECUTED THIS 17 DAY OF August, 2018.

FIRST AMERICAN TITLE INSURANCE COMPANY

Kacie D. Pate  
NOTARY PUBLIC

STATE OF OKLAHOMA }  
COUNTY OF Canadian ) SS:

BEFORE ME, THE UNDERSIGNED, A NOTARY PUBLIC IN AND FOR SAID COUNTY AND STATE ON THIS 17 DAY OF August, 2018, PERSONALLY APPEARED Joe S. Strickler, TO ME KNOWN TO BE THE IDENTICAL PERSON WHO SUBSCRIBED THE NAME OF THE MAKER THEREOF TO THE FOREGOING INSTRUMENT AS ITS AUTHORIZED MANAGER DULY ACKNOWLEDGED TO ME THAT HE EXECUTED THE SAME AS HIS FREE AND VOLUNTARY ACT AND DEED AND AS THE FREE AND VOLUNTARY ACT AND DEED OF SUCH CORPORATION FOR THE USES AND PURPOSES THEREIN SET FORTH. GIVEN UNDER MY HAND AND SEAL THE DAY YEAR LAST ABOVE WRITTEN.

WITNESS MY HAND AND SEAL THIS 17 DAY OF August, 2018.

MY COMMISSION EXPIRES: 2/23/2019   
Joe S. Strickler  
NOTARY PUBLIC

MY COMMISSION NO.: 03001482

#### PROFESSIONAL LAND SURVEYOR'S CERTIFICATE:

I, MATT C. BARNUM, A PROFESSIONAL LAND SURVEYOR IN THE STATE OF OKLAHOMA, DO HEREBY CERTIFY THAT THE FINAL PLAT OF YUKON CROSSING PHASE II - STORAGE, AN ADDITION TO THE CITY OF YUKON, CANADIAN COUNTY, OKLAHOMA, CONSISTING OF 2 SHEETS, REPRESENTS A CAREFUL SURVEY MADE UNDER MY SUPERVISION ON THE 25th DAY OF July, 2018, AND THAT THE PLAT OF SURVEY IS AN ACCURATE REPRESENTATION OF SAID SURVEY AND THAT ALL MONUMENTS SHOWN HEREON ACTUALLY EXISTS.

I FURTHER CERTIFY THAT THIS PLAT OF SURVEY MEETS THE OKLAHOMA MINIMUM STANDARDS FOR THE PRACTICE OF LAND SURVEYING AS ADOPTED BY THE OKLAHOMA STATE BOARD OF REGISTRATION FOR PROFESSIONAL ENGINEERS AND LAND SURVEYORS; AND THAT SAID FINAL PLAT COMPLIES WITH THE REQUIREMENTS OF TITLE 11 SECTION 41-108 OF THE OKLAHOMA STATE STATUTES.

WITNESS MY HAND AND SEAL THIS 25th DAY OF July, 2018.

Matt C. Barnum  
NOTARY PUBLIC

MATT C. BARNUM, P.L.S. NO. 1742  
DURHAM SURVEYING, INC.

STATE OF OKLAHOMA }  
COUNTY OF Canadian ) SS:


BEFORE ME, THE UNDERSIGNED, A NOTARY PUBLIC IN AND FOR SAID COUNTY AND STATE, PERSONALLY APPEARED MATT C. BARNUM, TO ME KNOWN TO BE THE IDENTICAL PERSON WHO EXECUTED THE WITHIN AND FOREGOING INSTRUMENT AND ACKNOWLEDGED TO ME THAT HE EXECUTED THE SAME AS HIS FREE AND VOLUNTARY ACT AND DEED.

WITNESS MY HAND AND SEAL THIS 25th DAY OF July, 2018.


MY COMMISSION EXPIRES: 8/30/19   
Damon K. Durham  
NOTARY PUBLIC

MY COMMISSION NO.: 99011974

#### OWNER'S NOTARY

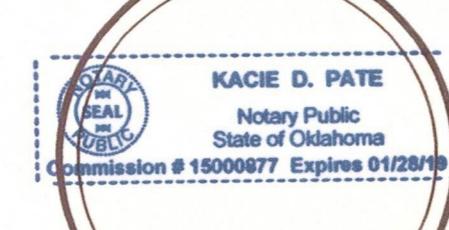


#### CITY CLERK'S SEAL

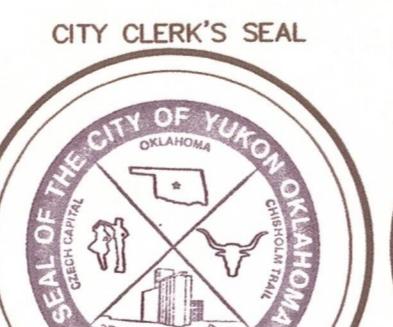


#### COUNTY TREASURER'S SEAL




#### ABSTRACTOR'S SEAL

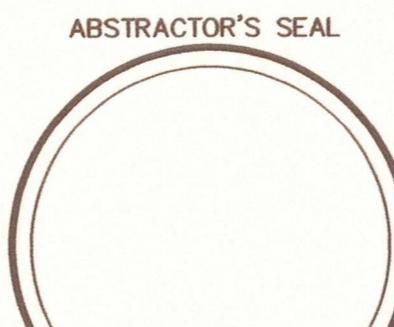


#### ABSTRACTOR'S NOTARY

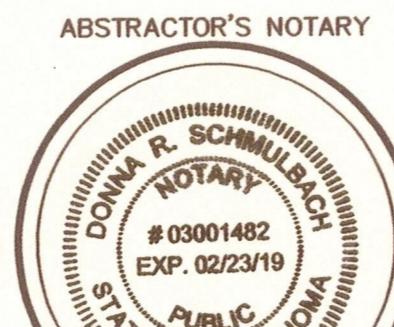

#### SURVEYOR'S SEAL

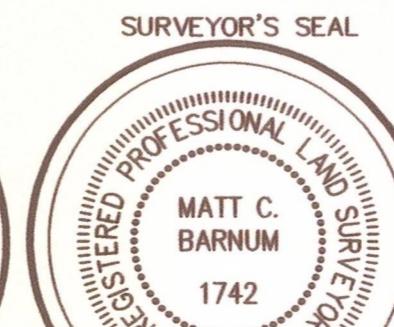

#### SURVEYOR'S NOTARY

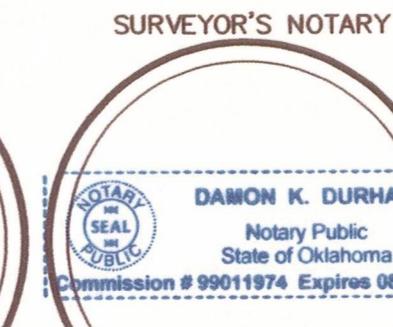

RUBBS CONSULTING, LLC  
CIVIL ENGINEERING & LAND PLANNING  
1819 S. Morgan Road, Oklahoma City, OK 73128  
Phone: (405) 265-0641  
Fax: (405) 265-0649



GRUBBS CONSULTING, LLC CERTIFICATE OF AUTHORIZATION NO. CA 5115 EXP. 06/30/20

YUKON CROSSING PHASE II - STORAGE

SHEET 1 OF 2

FINAL PLAT  
of  
**YUKON CROSSING PHASE II - STORAGE**

A TRACT OF LAND BEING A PART OF THE SOUTHEAST QUARTER (SE/4) OF SECTION SIXTEEN (16), TOWNSHIP TWELVE (12) NORTH, RANGE FIVE (5) WEST OF THE INDIAN MERIDIAN, CITY OF YUKON, OKLAHOMA COUNTY, OKLAHOMA

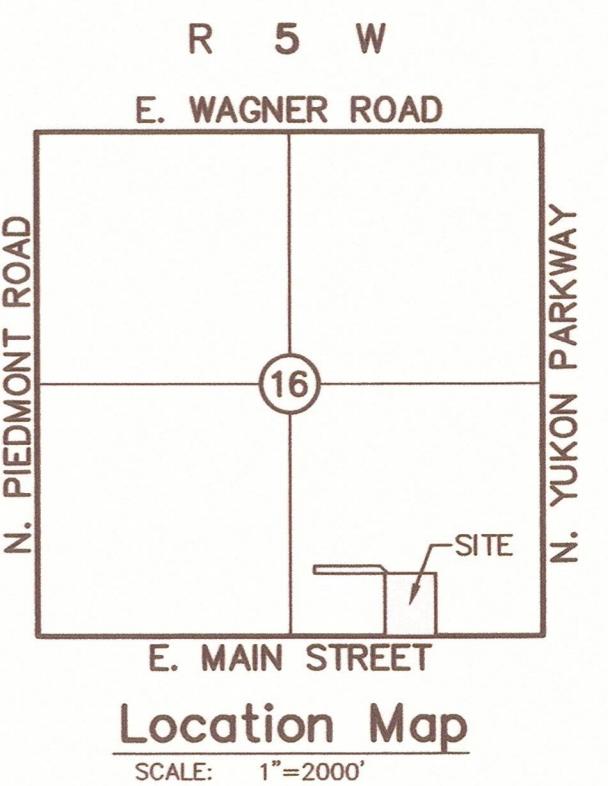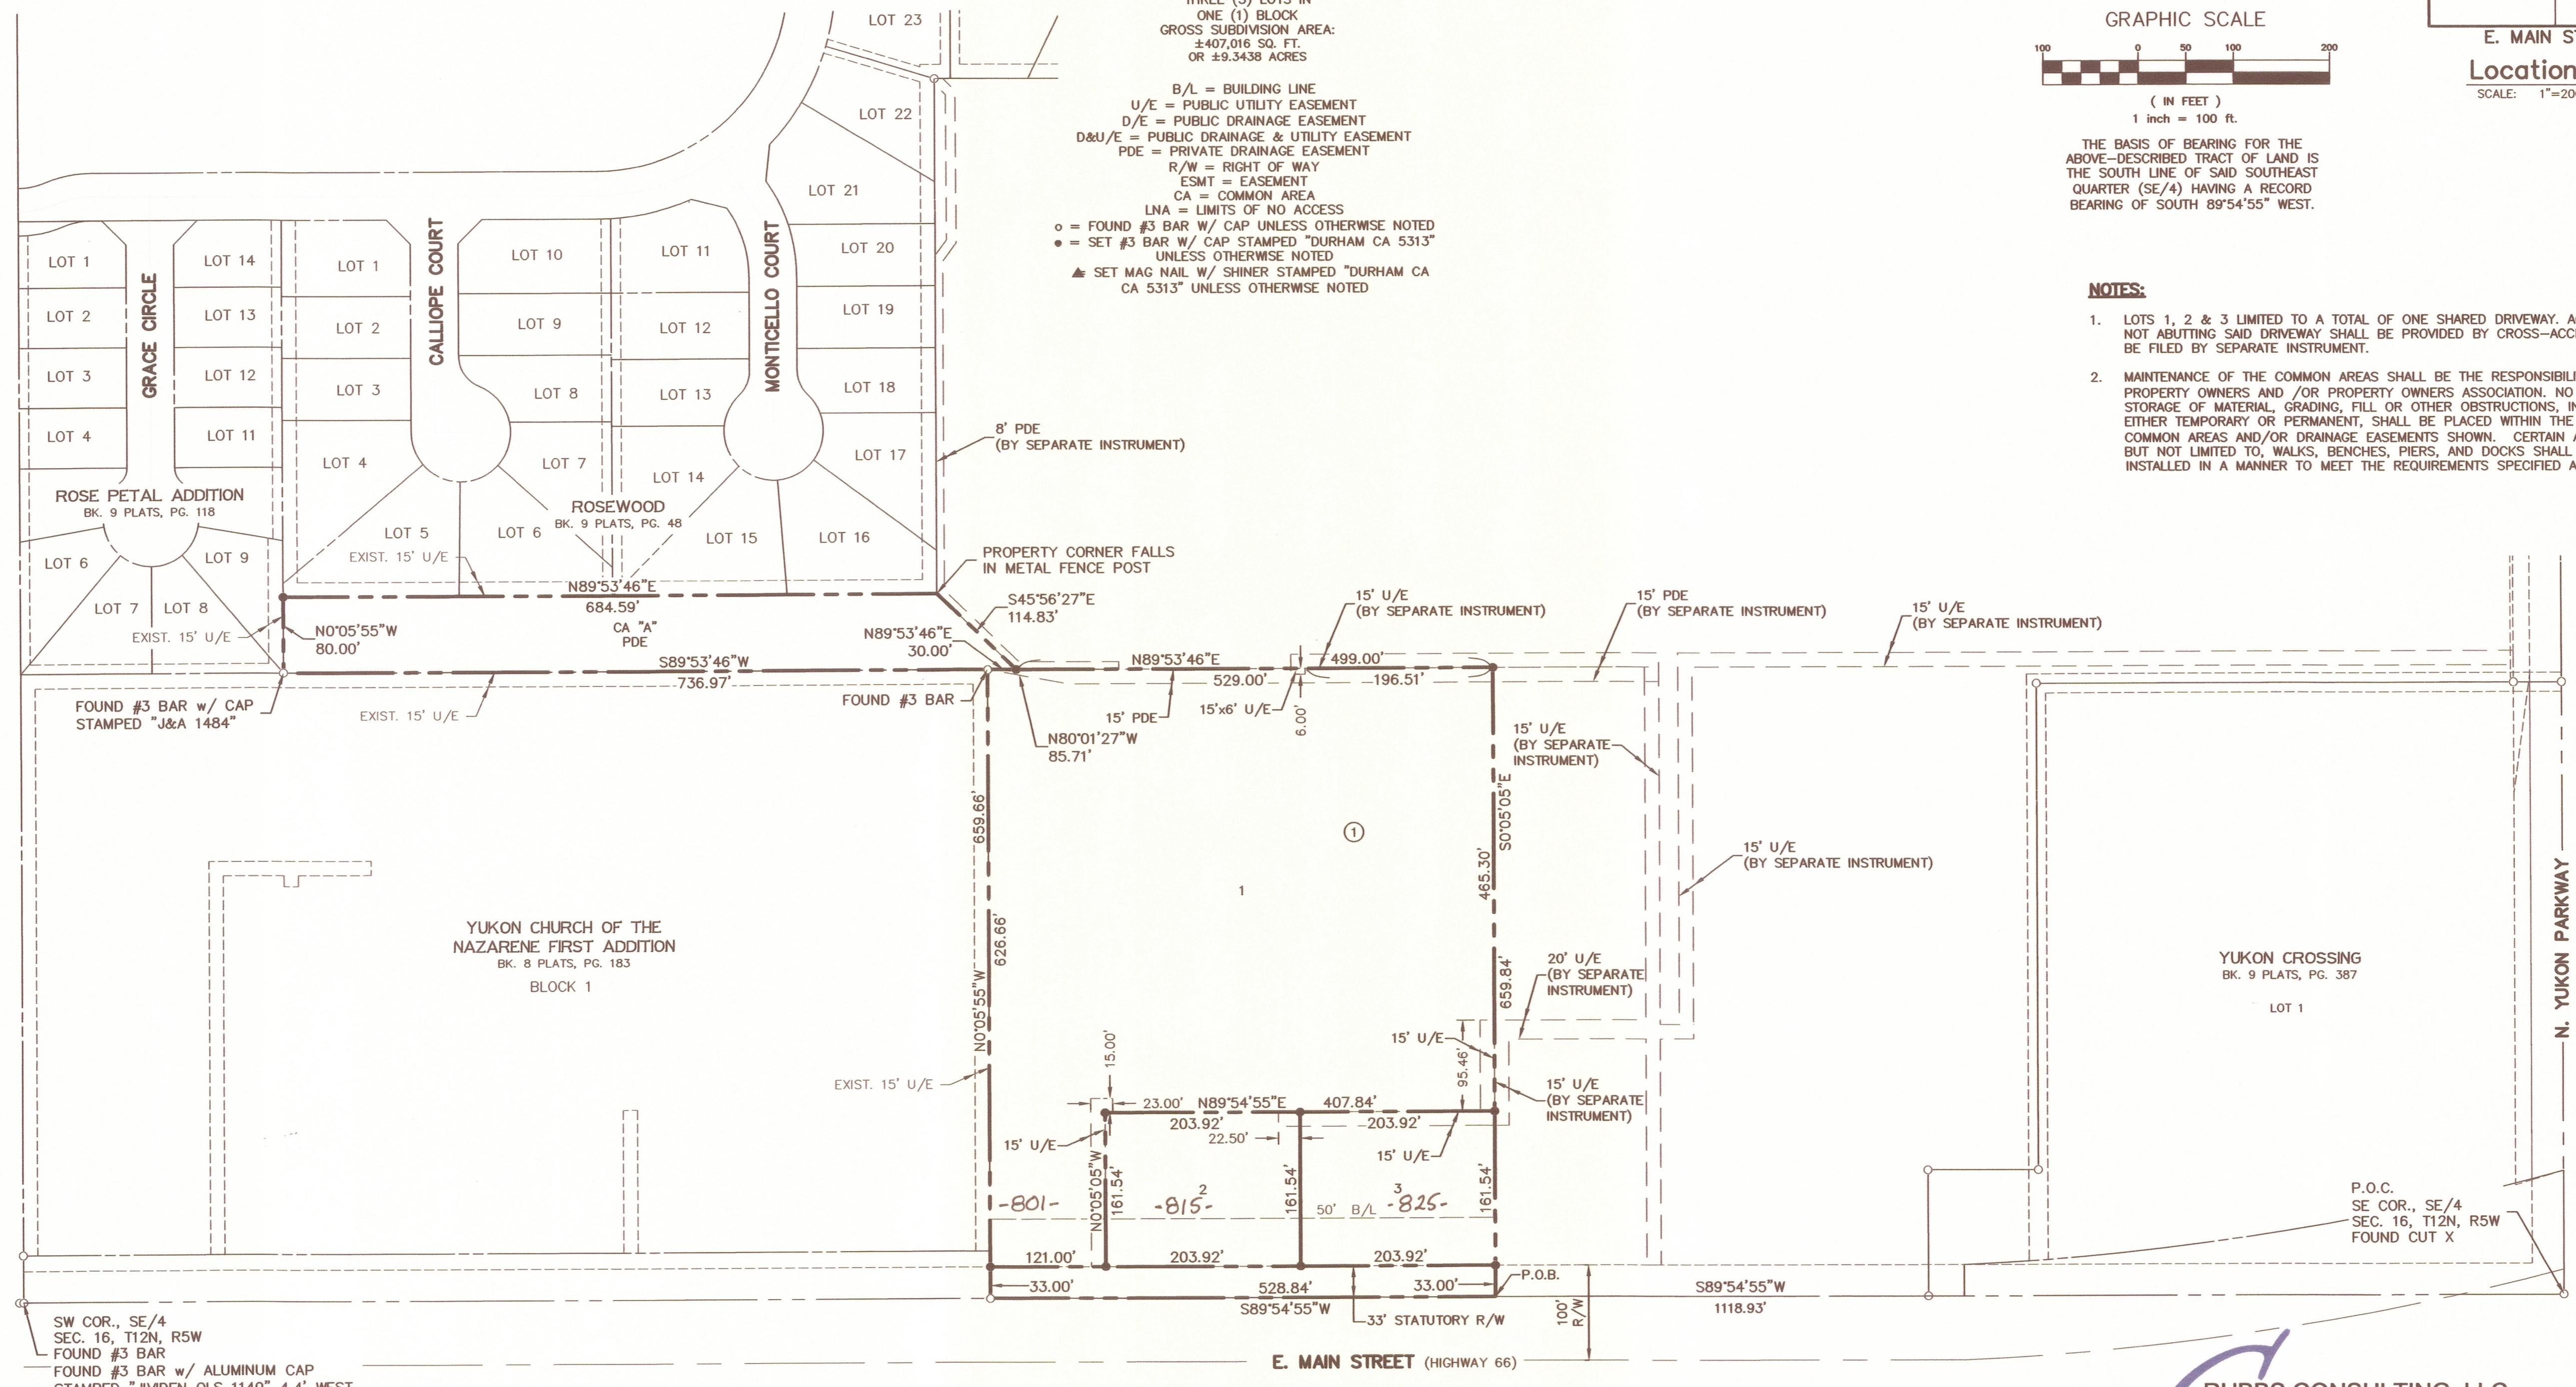

**DURHAM SURVEYING, INC.**

1819 SOUTH MORGAN ROAD, OKLAHOMA CITY, OKLAHOMA 73128  
Ph. (405) 265-3404 Fax (405) 265-0649 CERTIFICATE OF AUTHORIZATION NO. 5313 EXPIRATION DATE: JUNE 30, 2020

DATE OF PREPARATION: 07-25-2018

**RUBBS CONSULTING, LLC**  
CIVIL ENGINEERING & LAND PLANNING  
1819 S. Morgan Road  
Oklahoma City, OK 73128  
Phone: (405) 265-0641  
Fax: (405) 265-0649  
GRUBBS CONSULTING, LLC CERTIFICATE OF AUTHORIZATION NO. CA 5115 EXP. 06/30/20

YUKON CROSSING PHASE II - STORAGE

SHEET 2 OF 2